


Schedule "A"

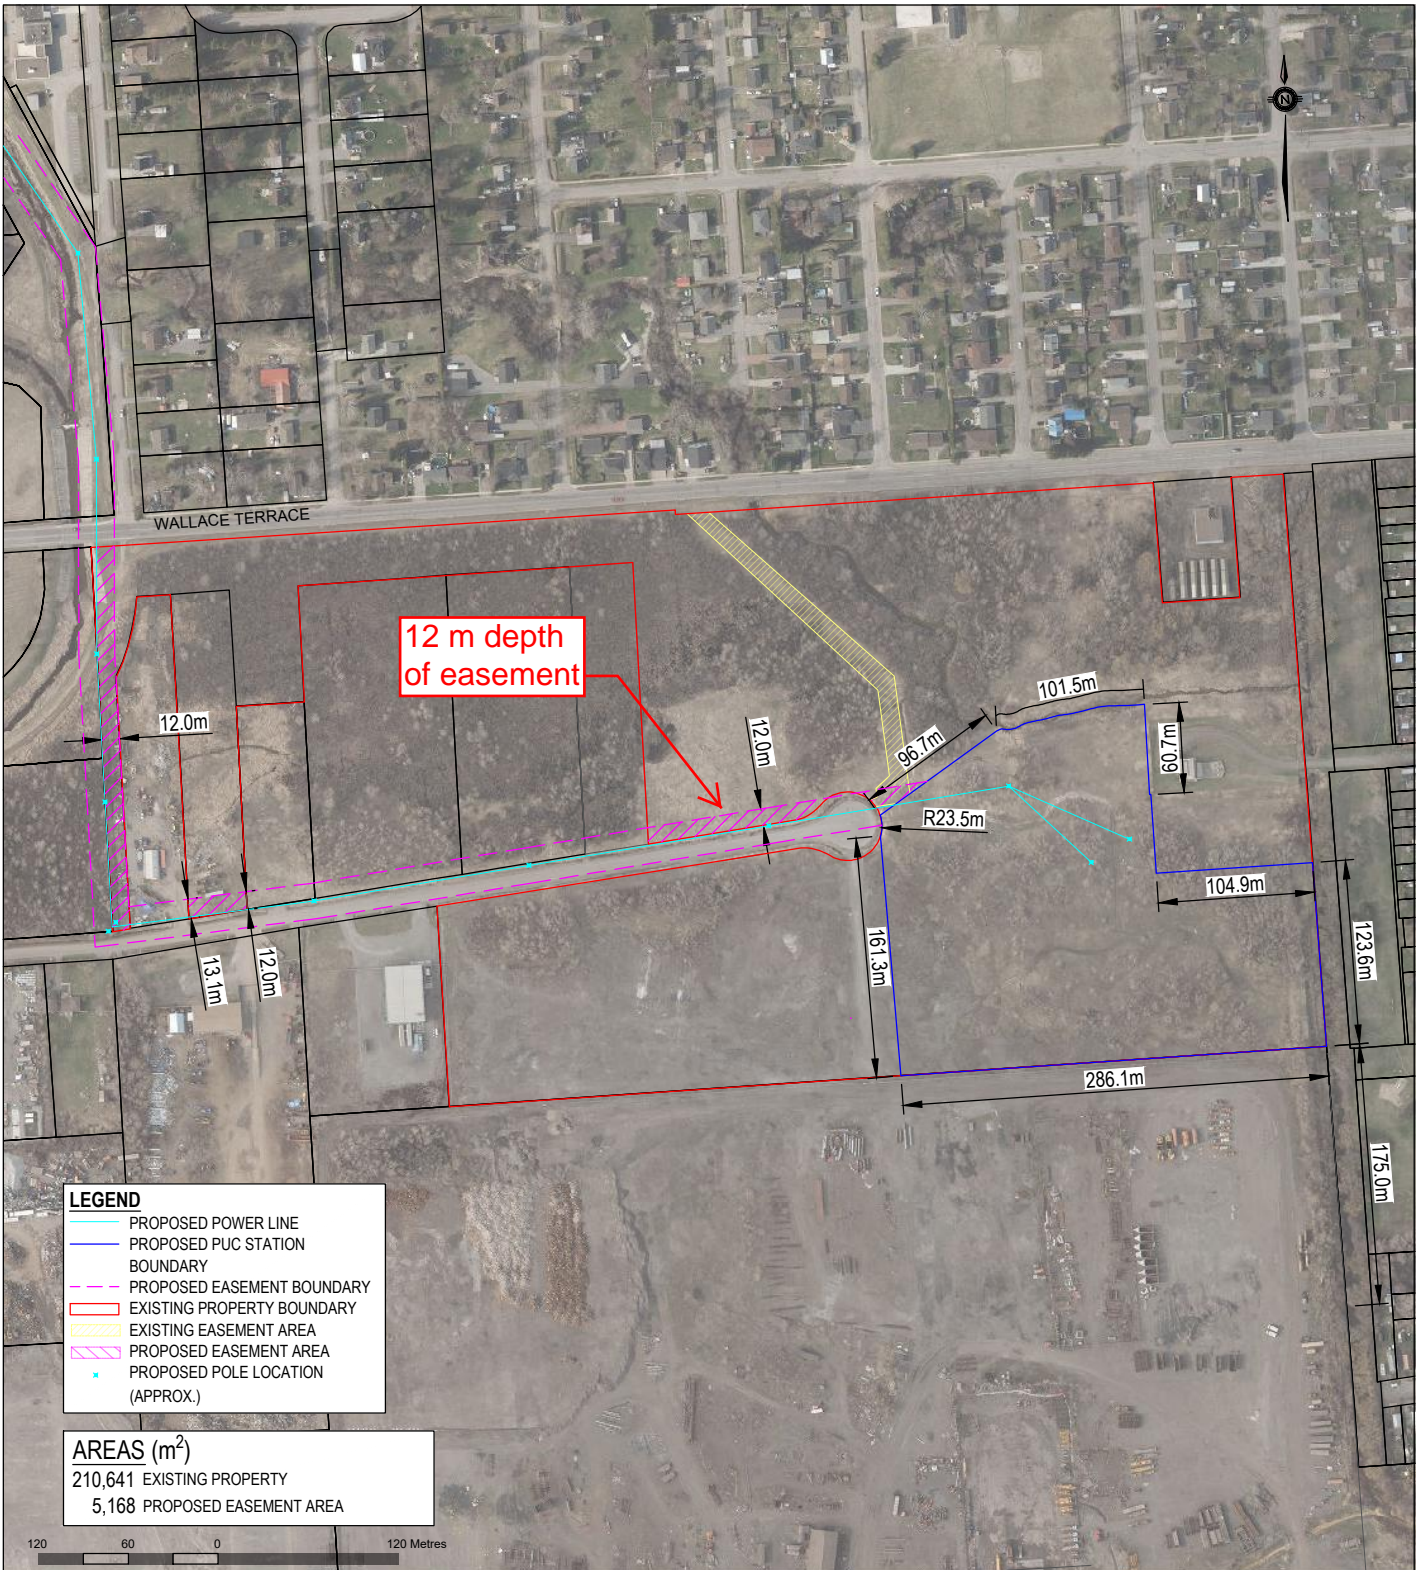


**LEGEND**

- PROPOSED POWER LINE
- PROPOSED PUC STATION BOUNDARY
- - - PROPOSED EASEMENT BOUNDARY
- EXISTING PROPERTY BOUNDARY
- EXISTING EASEMENT AREA
- ▨ PROPOSED EASEMENT AREA
- PROPOSED POLE LOCATION (APPROX.)

**AREAS (m<sup>2</sup>)**

210,641 EXISTING PROPERTY

5,168 PROPOSED EASEMENT AREA

 

	PROJECT: SAULT STE. MARIE 230 KV TRANSMISSION PROJECT: CLASS EA SAULT STE MARIE, ONTARIO	SCALE: 1:5,000 DRAWN BY: JB CHECKED BY: DS
	TITLE: 060001003000000      0 YATES AVE	PROJECT NO: 221-01502-00 DATE: DECEMBER 2024
	CLIENT: PUC TRANSMISSION LP	FIGURE NO: 4