


# Appendix A - Typical Pedestrian Crossover Layouts

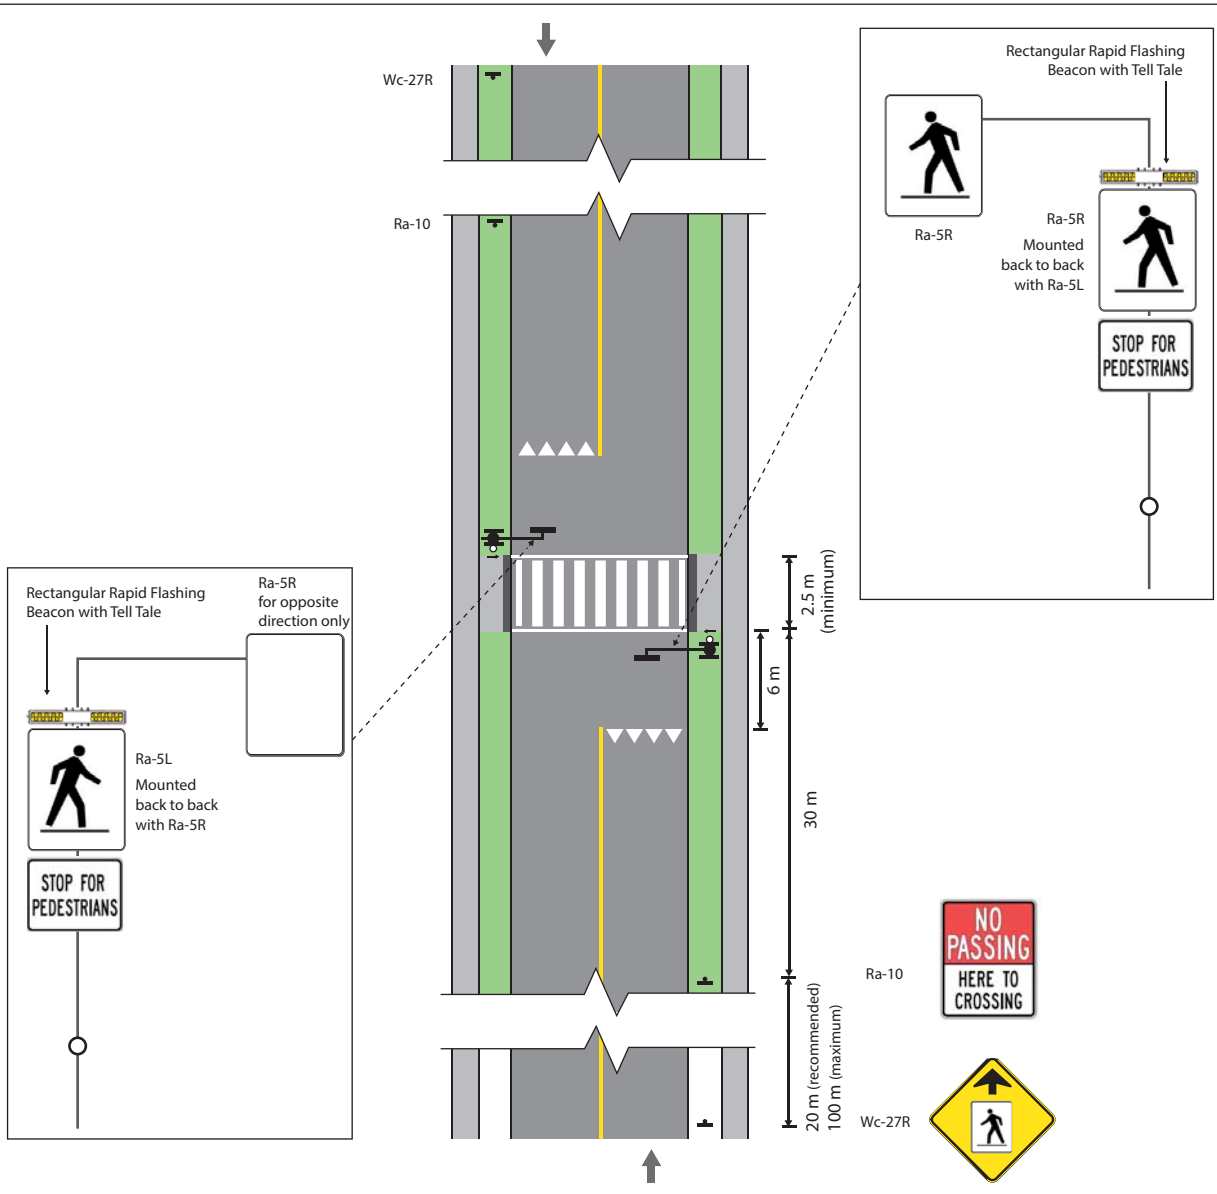

- General notes:
- Required illumination of pedestrian crosswalk and waiting area to be provided
  - Accessible as per AODA
  - Pushbutton

N.T.S.

**Figure 21: Pedestrian Crossover Level 2 Type B – Mid-block (2-lane, 2-way)**

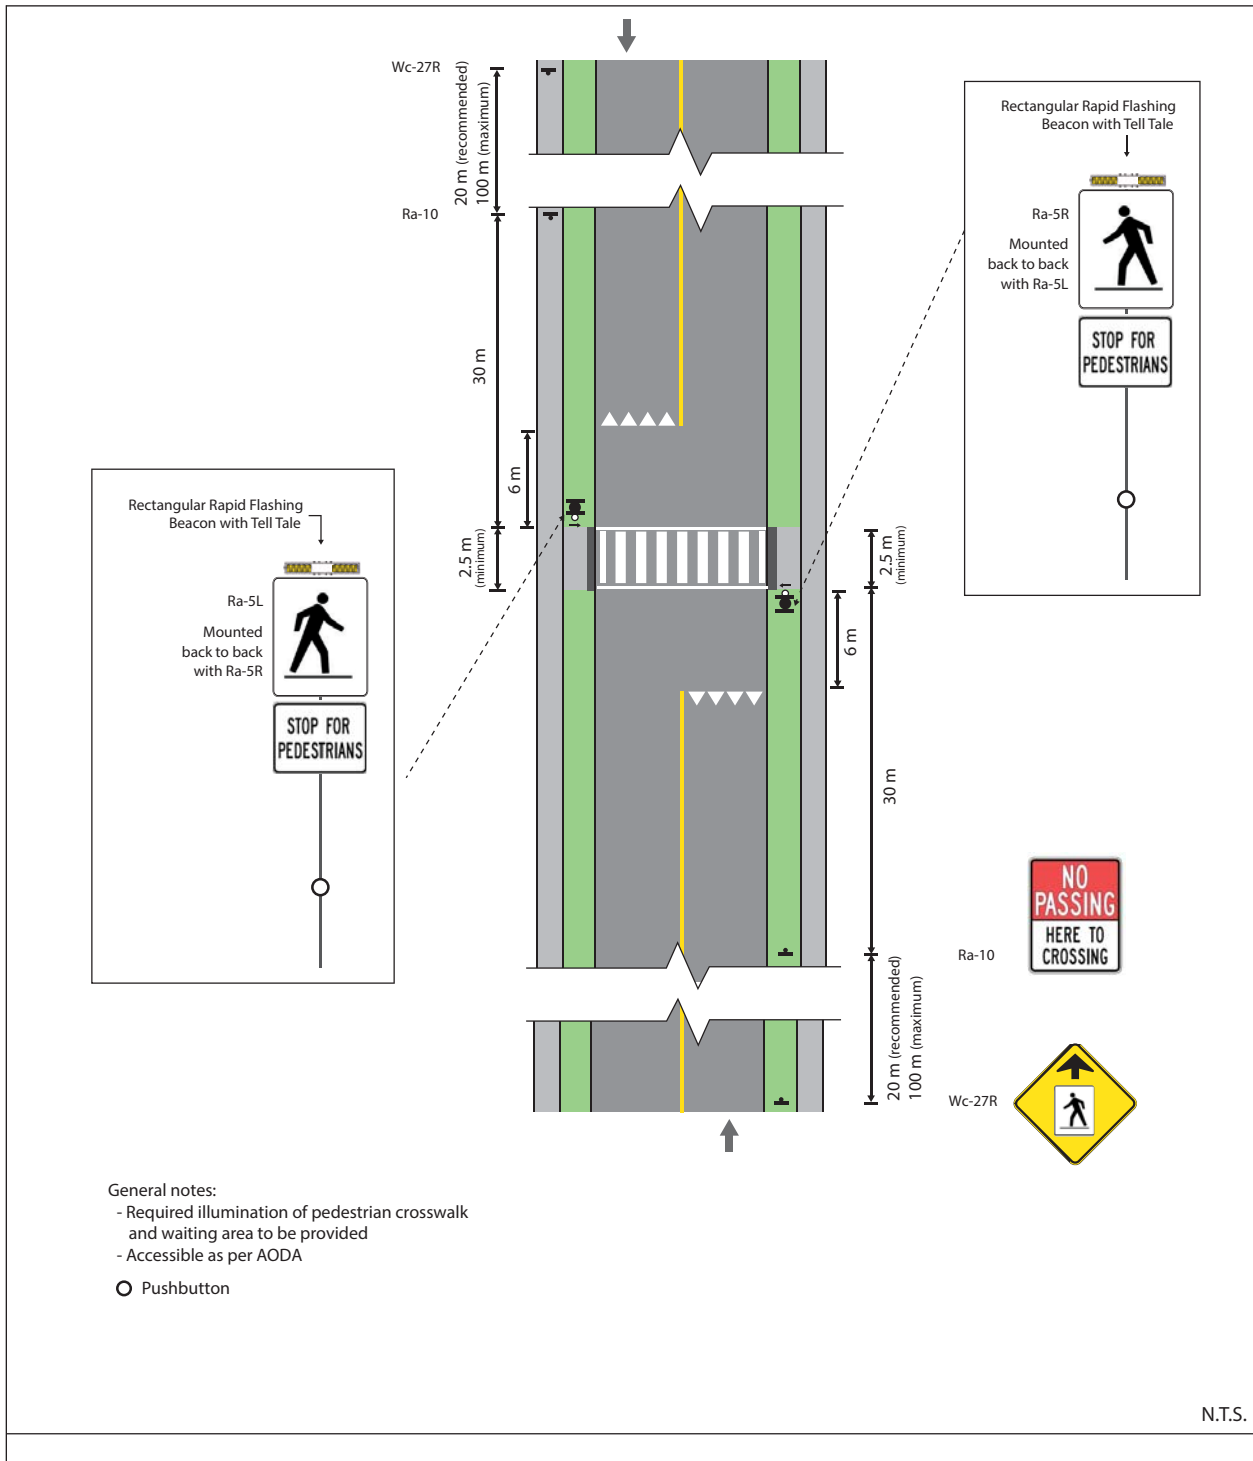


Figure 30: Pedestrian Crossover Level 2 Type C – Mid-block (2-lane, 2-way)


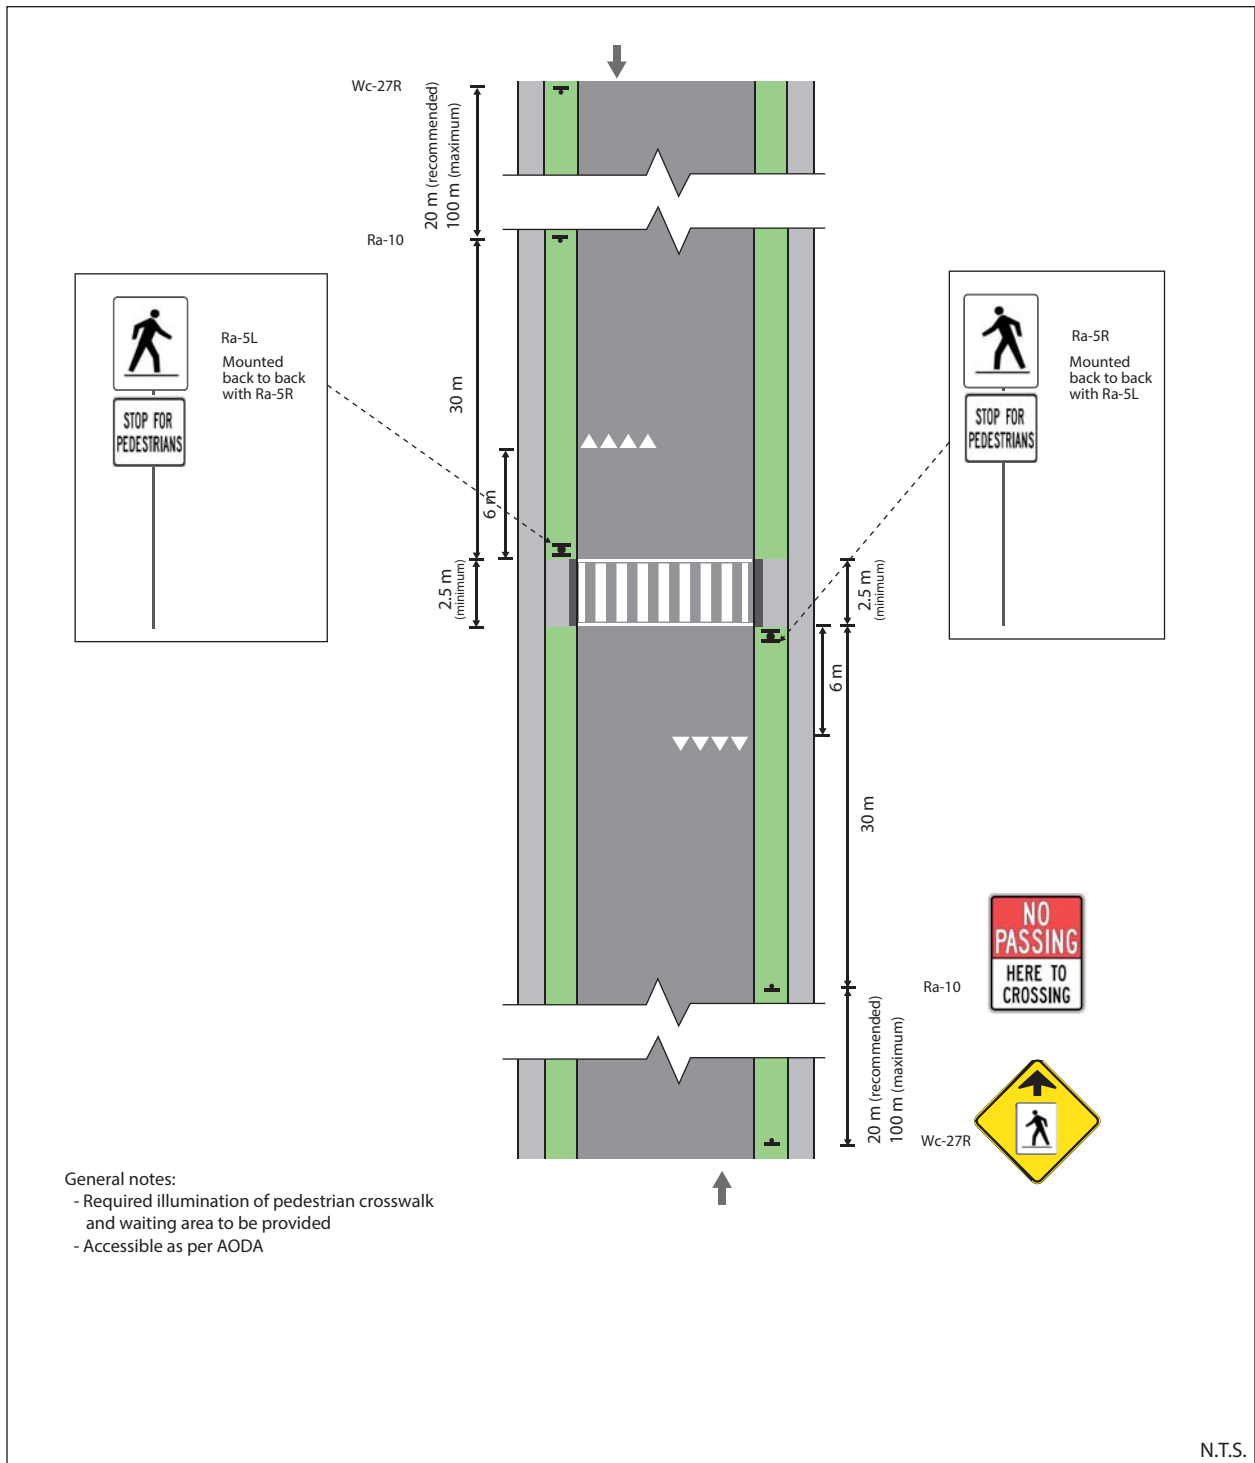


Figure 39: Pedestrian Crossover Level 2 Type D – Mid-block (2-lane, 2-way)

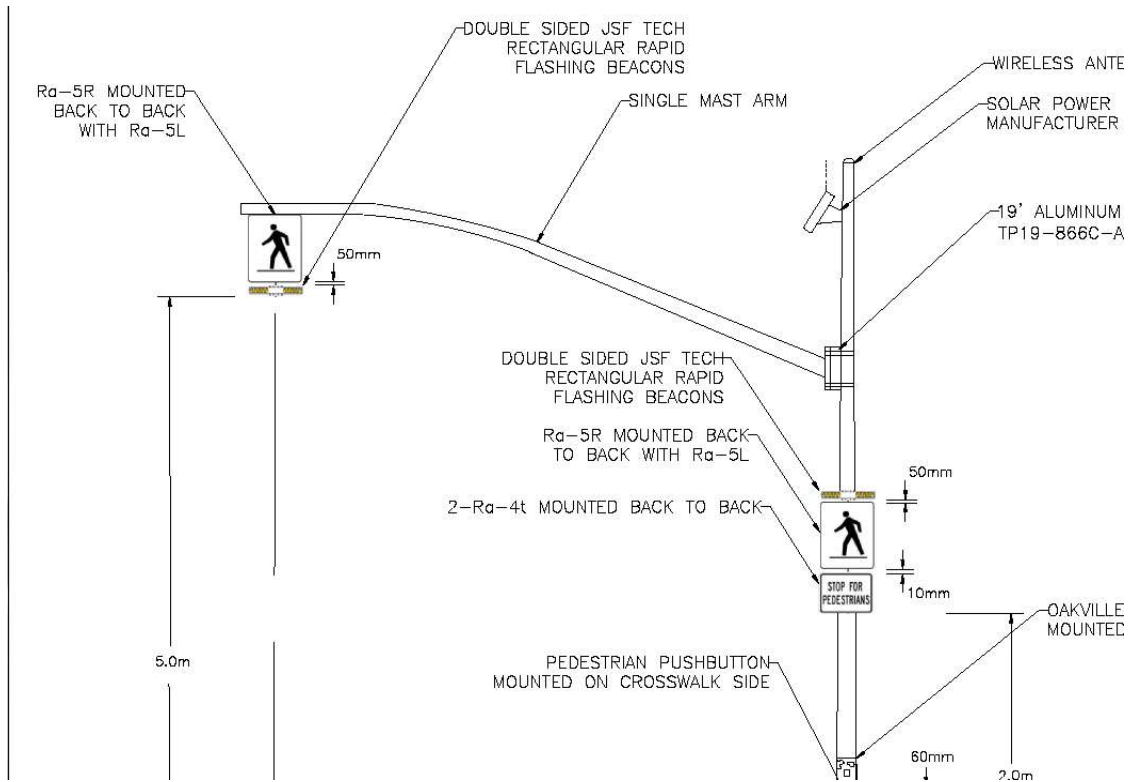

Modified Level 2 Type B