

METRIC

DISTANCES SHOWN ON THIS PLAN ARE IN METRES AND CAN BE CONVERTED TO FEET BY DIVIDING BY 0.3048

PLAN OF SURVEY OF PART OF SECTION 27 TOWNSHIP OF KORAH NOW IN THE CITY OF SAULT STE. MARIE DISTRICT OF ALGOMA

SCALE: 1 : 1500 METRES



INTEGRATION COORDINATE TABLE

OBSERVED REFERENCE POINTS (ORPs) DERIVED FROM REAL TIME KINETIC OBSERVATIONS USING MONUMENTS 'A' AND 'B' HAVING A BEARING OF N34°5'35"W UTM ZONE 16 NAD 83 (CSRS)(2010.0) COORDINATES TO URBAN ACCURACY PER SEC. 14(2) OF O.REG. 216/10.

Table with 3 columns: POINT ID, NORTHING, EASTING. Rows include ORP A, ORP B, and ORP C with their respective coordinate values.

COORDINATES CANNOT, IN THEMSELVES, BE USED TO RE-ESTABLISH CORNERS OR BOUNDARIES SHOWN ON THIS PLAN.

LEGEND

- Legend items: ■ DENOTES FOUND MONUMENT, □ DENOTES PLANTED MONUMENT, IB DENOTES IRON BAR, SIB DENOTES STANDARD IRON BAR, SSSIB DENOTES SHORT STANDARD IRON BAR, M DENOTES MEASURED, P1 DENOTES DEPOSITED PLAN 1R-6007, P2 DENOTES DEPOSITED PLAN 1R-6153, P3 DENOTES DEPOSITED PLAN 1R-6204, P4 DENOTES DEPOSITED PLAN 1R-6206, P5 DENOTES REGISTERED PLAN AR-262, P6 DENOTES REGISTERED PLAN AR-111, P7 DENOTES DEPOSITED PLAN 1R-1658, S DENOTES SET, OU DENOTES ORIGIN UNKNOWN, WEB DENOTES W.E. BOLAN, O.L.S., FCW DENOTES F.C. WILSON, O.L.S., LAM DENOTES L.A. MILLER, O.L.S., JBC DENOTES J.B. CHAMBERS, O.L.S., PIN DENOTES PROPERTY IDENTIFICATION NUMBER

ROTATION NOTE

FOR BEARING COMPARISONS, A ROTATION OF 1°53'25" COUNTER CLOCKWISE WAS APPLIED TO PLANS 'P' THROUGH 'P7' TO CONVERT TO GRID BEARINGS.

BEARING NOTE

BEARINGS ARE GRID AND ARE REFERRED TO THE WESTERLY LIMIT OF REGISTERED PLAN H-526 HAVING A BEARING OF N34°5'35"W FROM ON SITE (GPS) OBSERVATIONS.

SURVEYOR'S CERTIFICATE


- I CERTIFY THAT 1. THIS SURVEY AND PLAN ARE CORRECT AND IN ACCORDANCE WITH THE SURVEYS ACT, THE SURVEYORS ACT, AND THE LAND TITLES ACT, AND THE REGULATIONS MADE UNDER THEM. 2. THE SURVEY WAS COMPLETED ON JANUARY 6, 2023.

January 9, 2023 SAULT STE. MARIE, ONT.

Signature of D.S. URSO, ONTARIO LAND SURVEYOR

THIS PLAN OF SURVEY RELATES TO AOLS PLAN SUBMISSION FORM NUMBER: V-42822

Monument Urso Surveying Ltd. Ontario Land Surveyors • Canada Land Surveyors Planning Consultants. 536 'C' FOURTH LINE EAST SAULT STE. MARIE ONT, P6A 6J8 TEL: (705) 254-7851 FAX: (705) 254-5571. CLIENT: MAMTA HOMES DRAWN BY: KF CHECKED BY: DSU FIELD: MI / TB FILE: U-12049

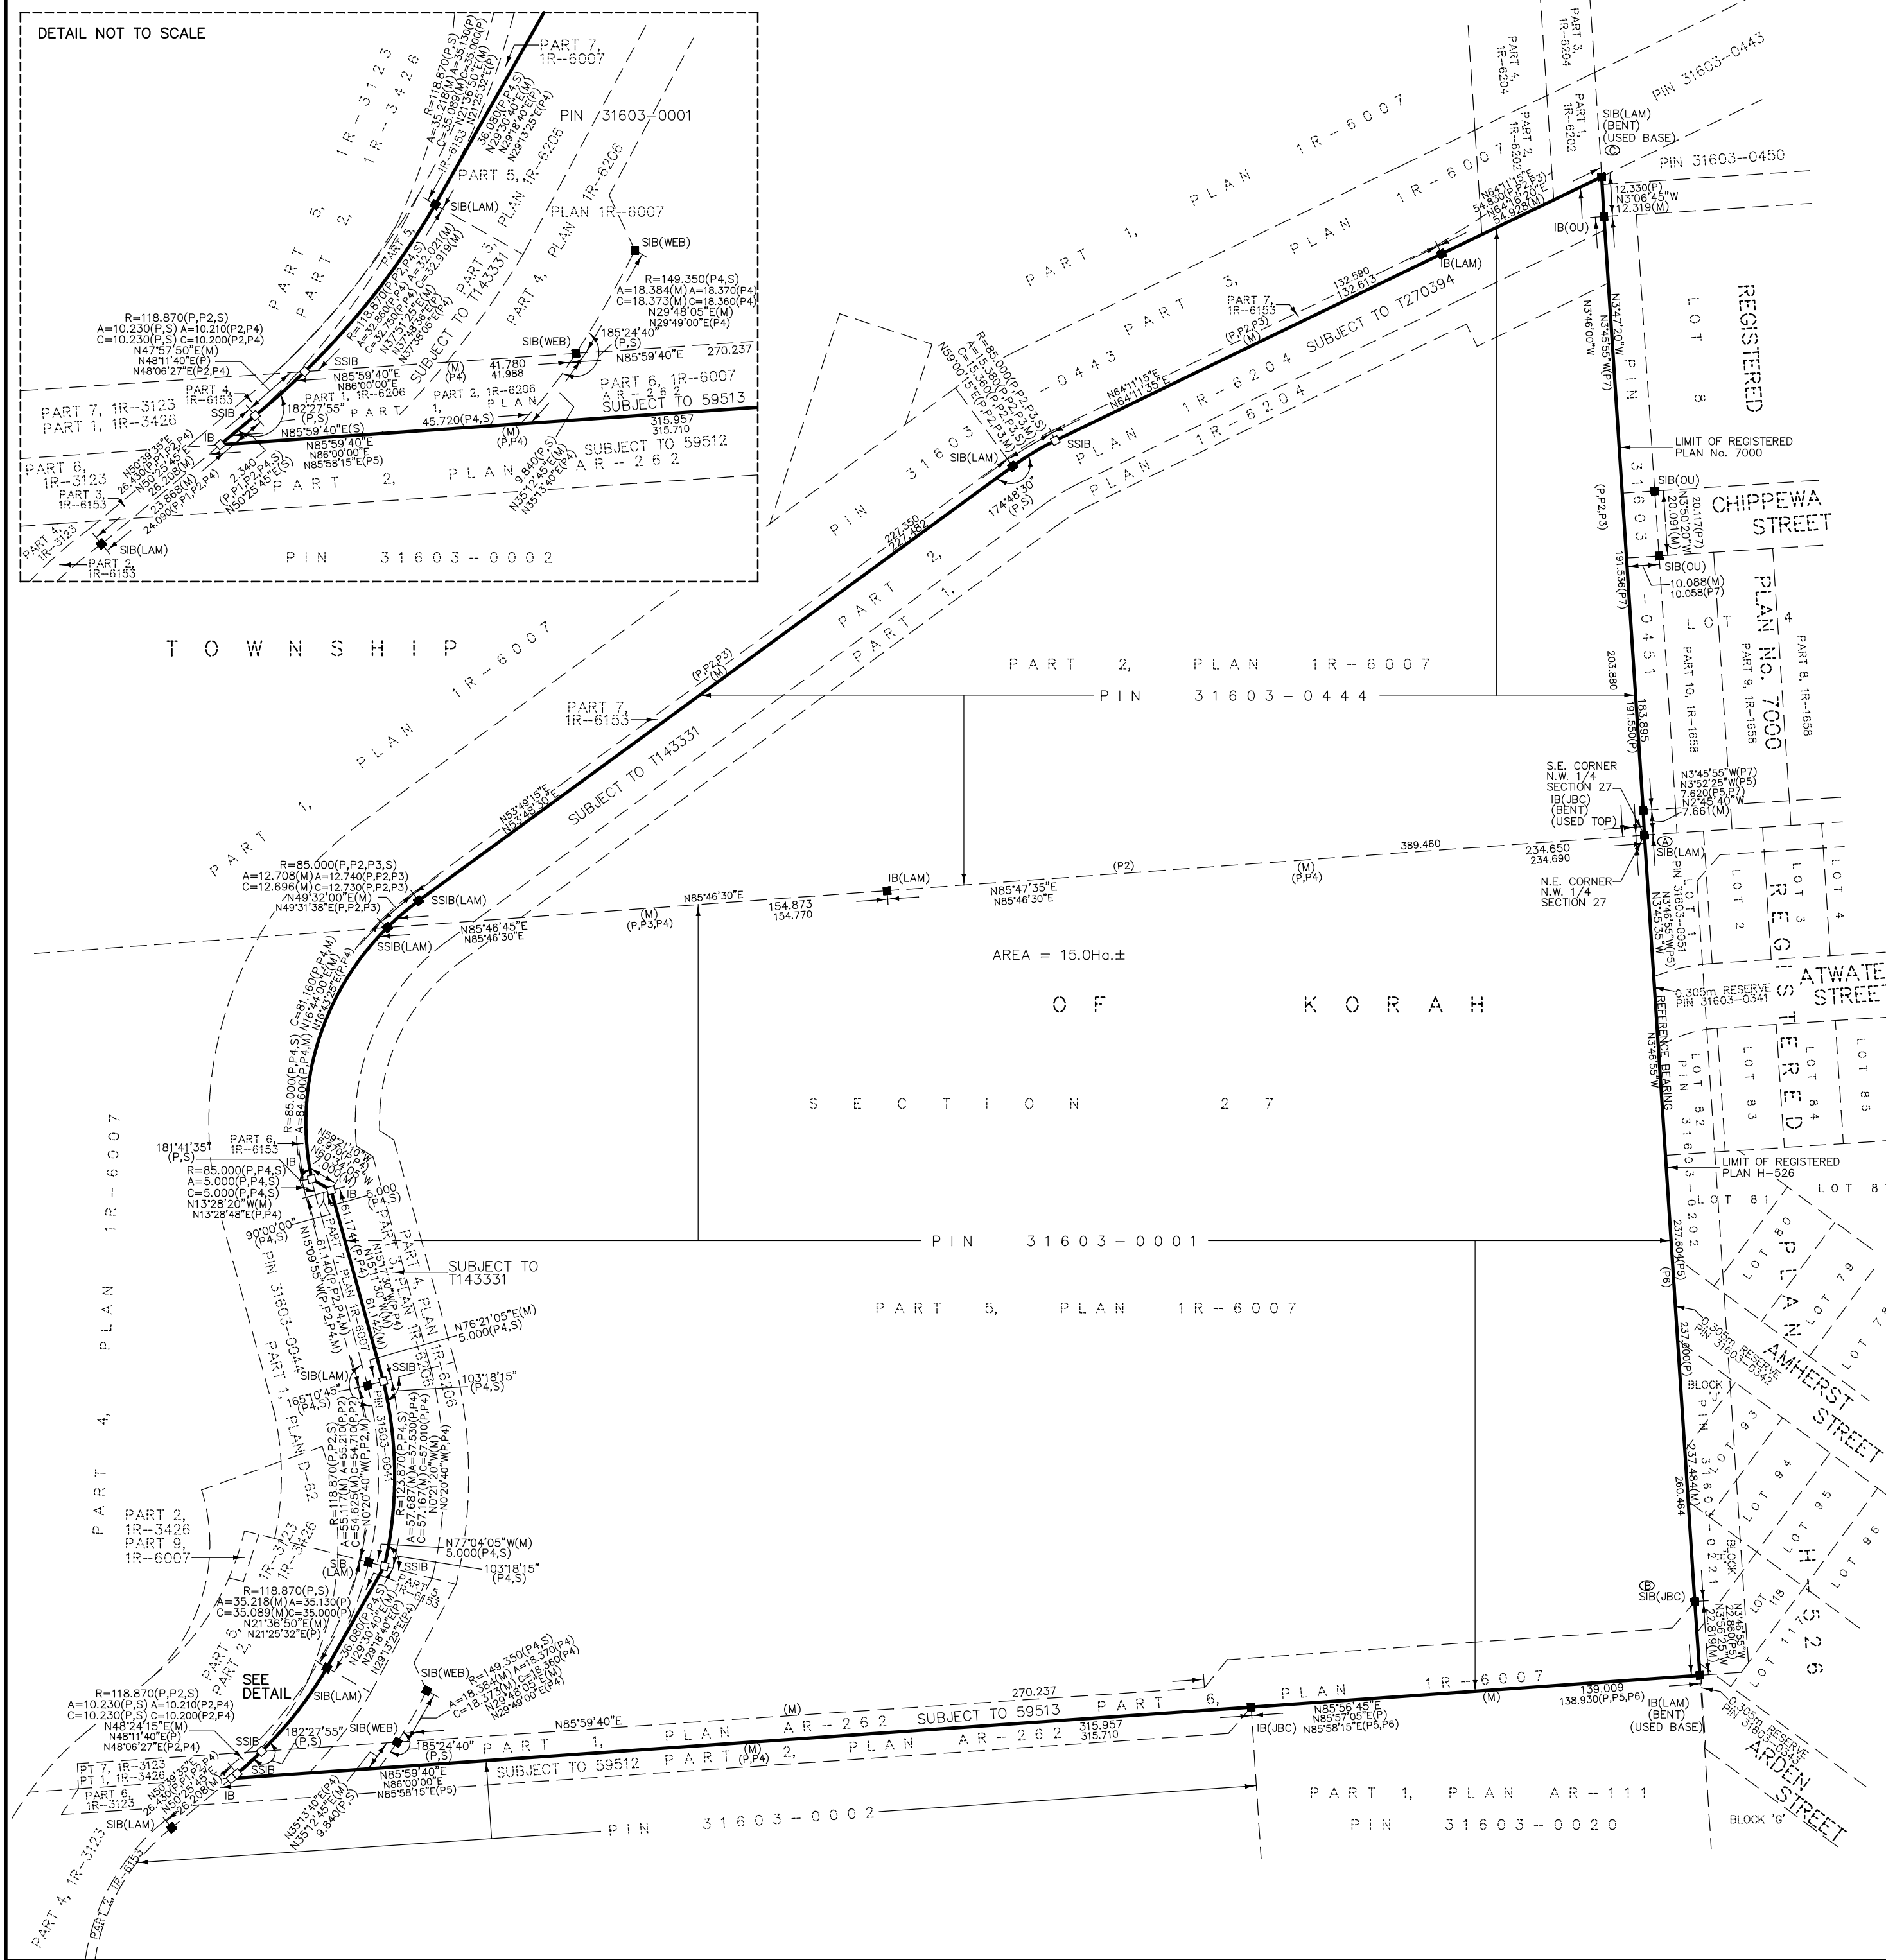

DETAIL NOT TO SCALE

